



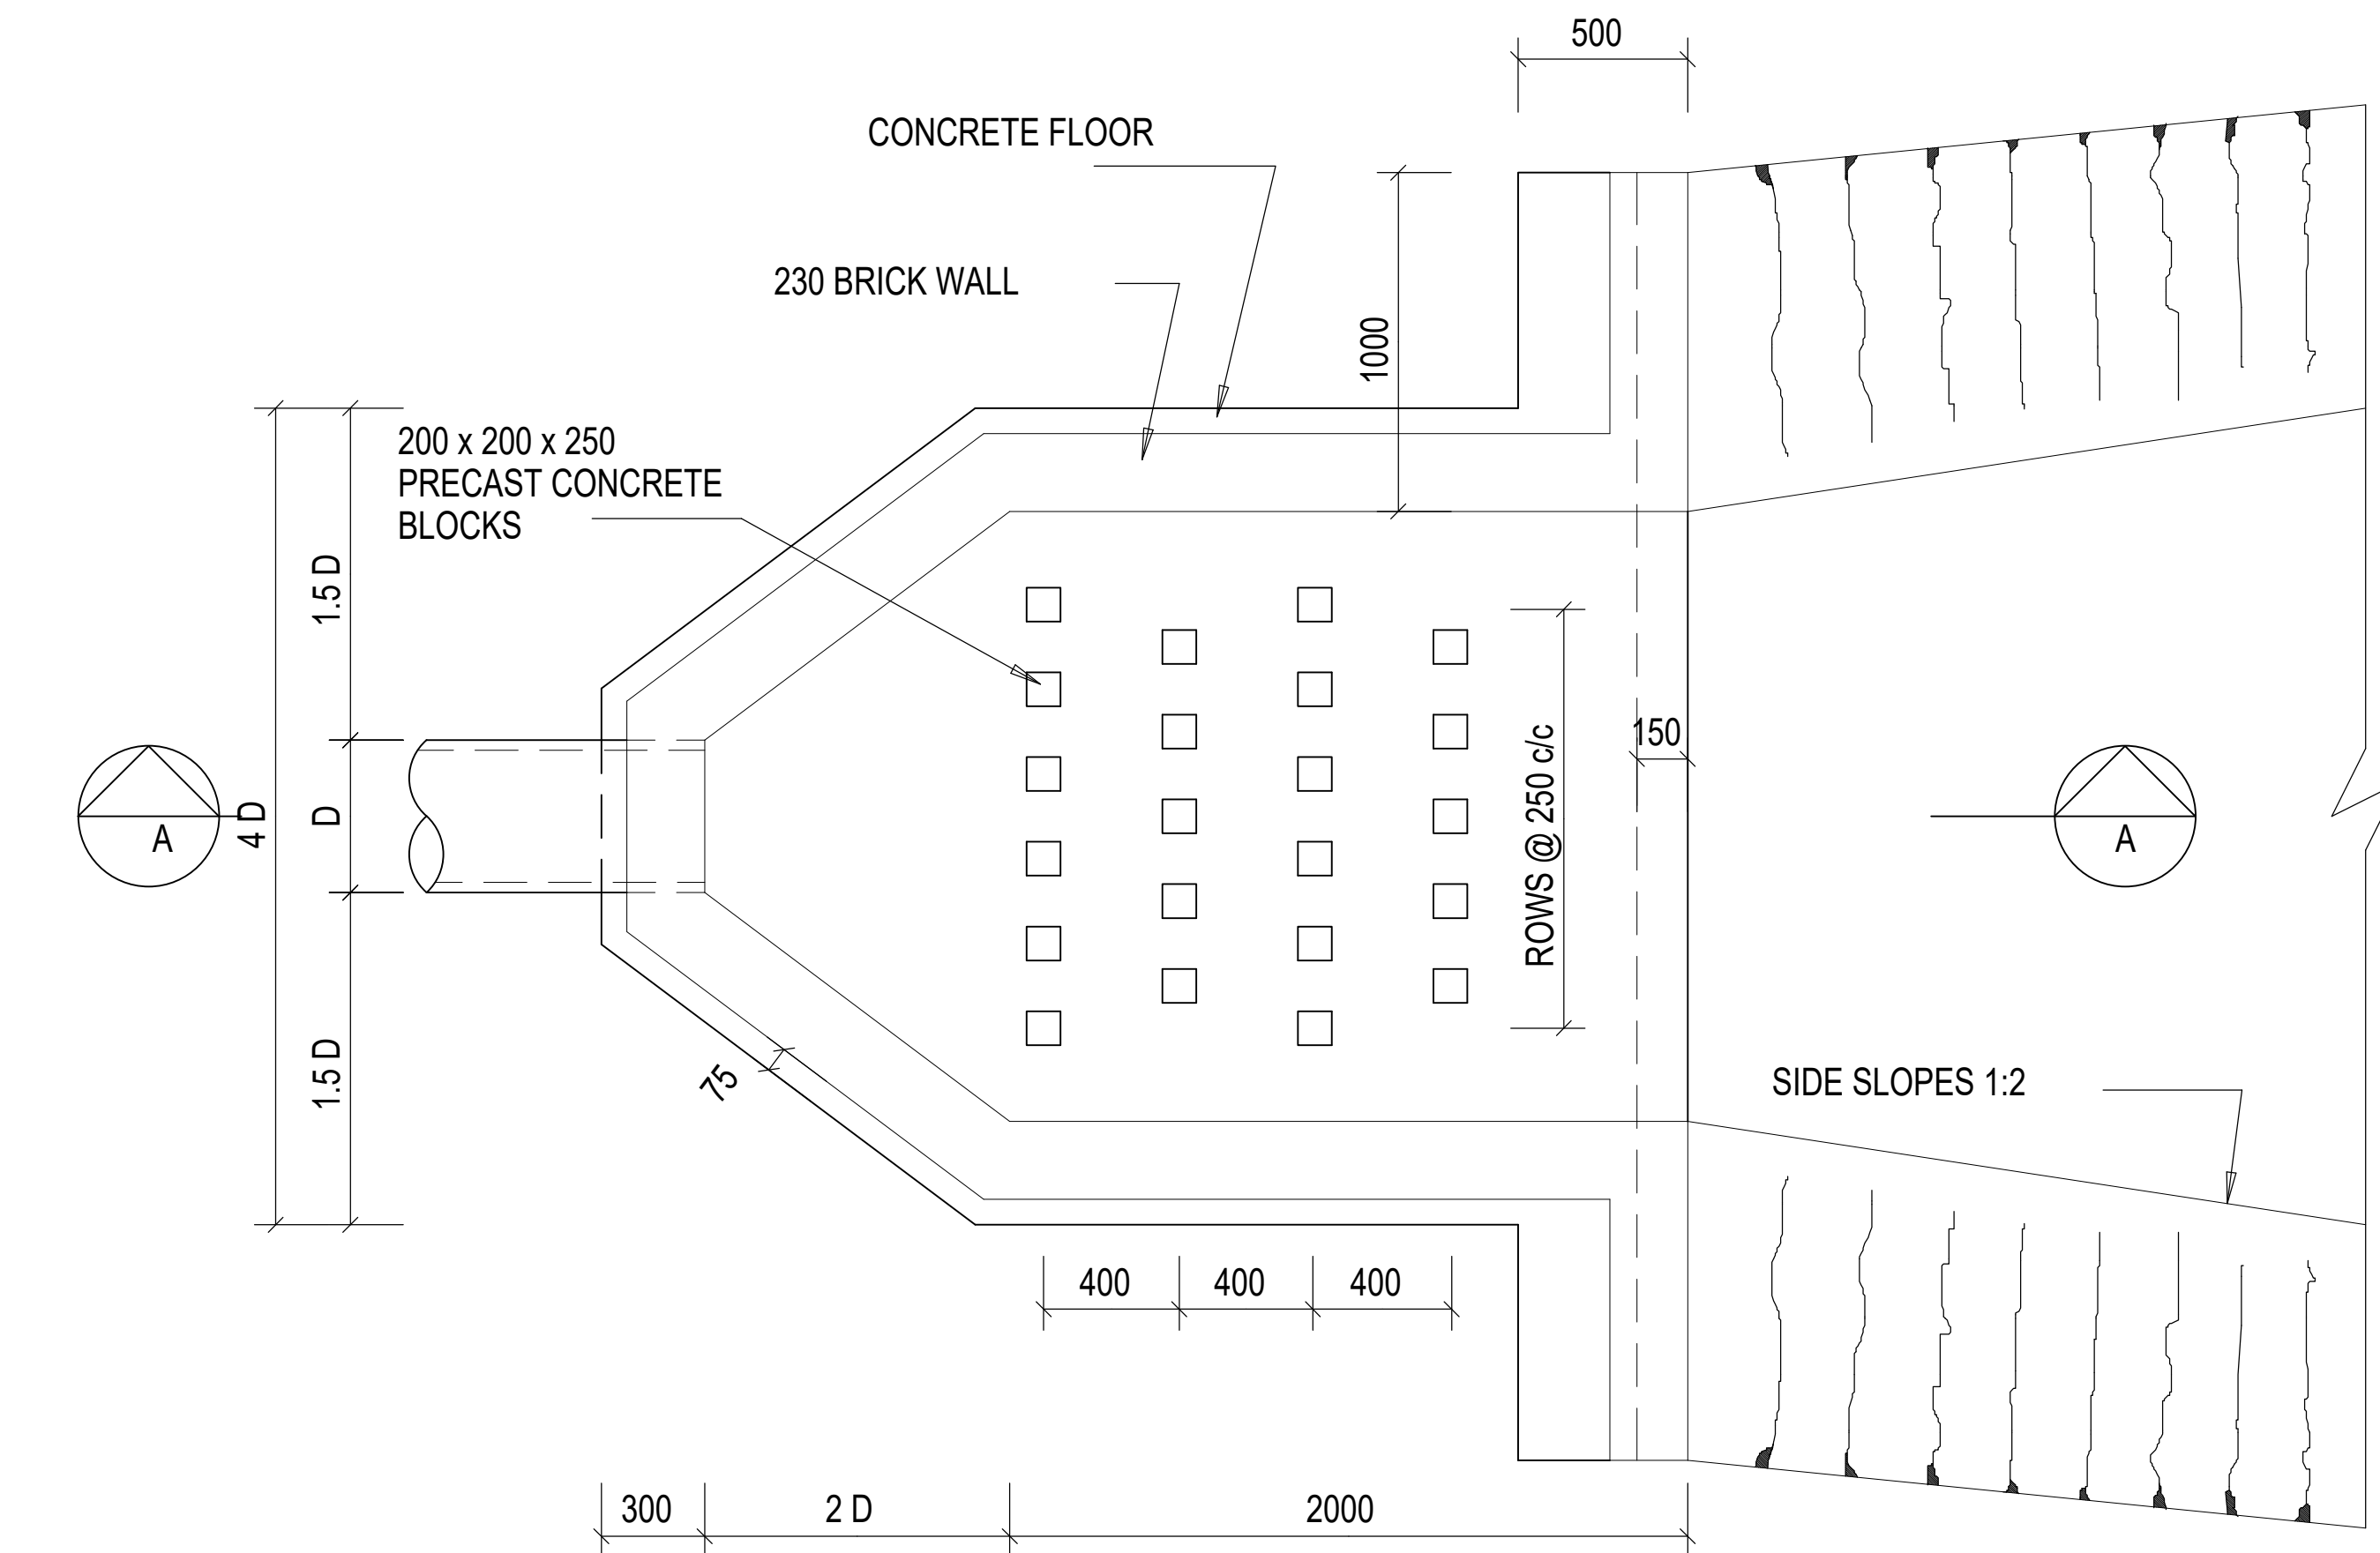


PLAN

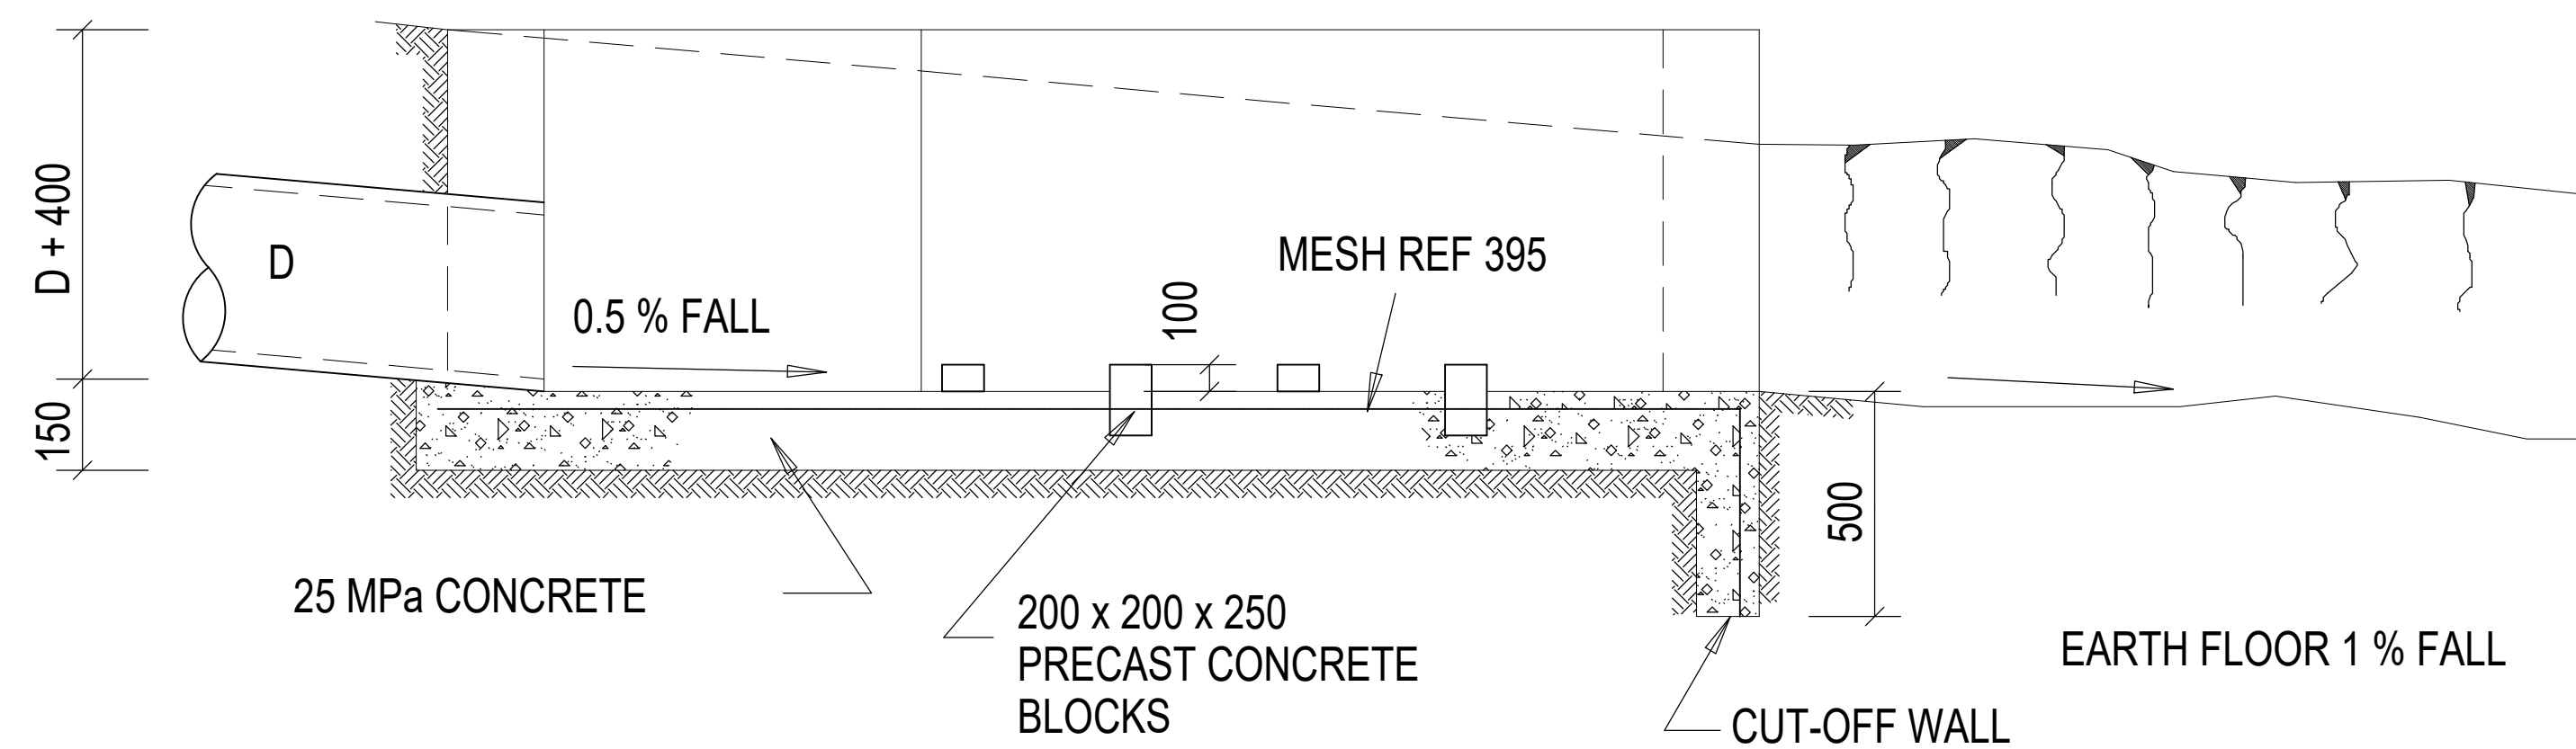


SECTION A-A

ENERGY DISSIPATION OUTLET

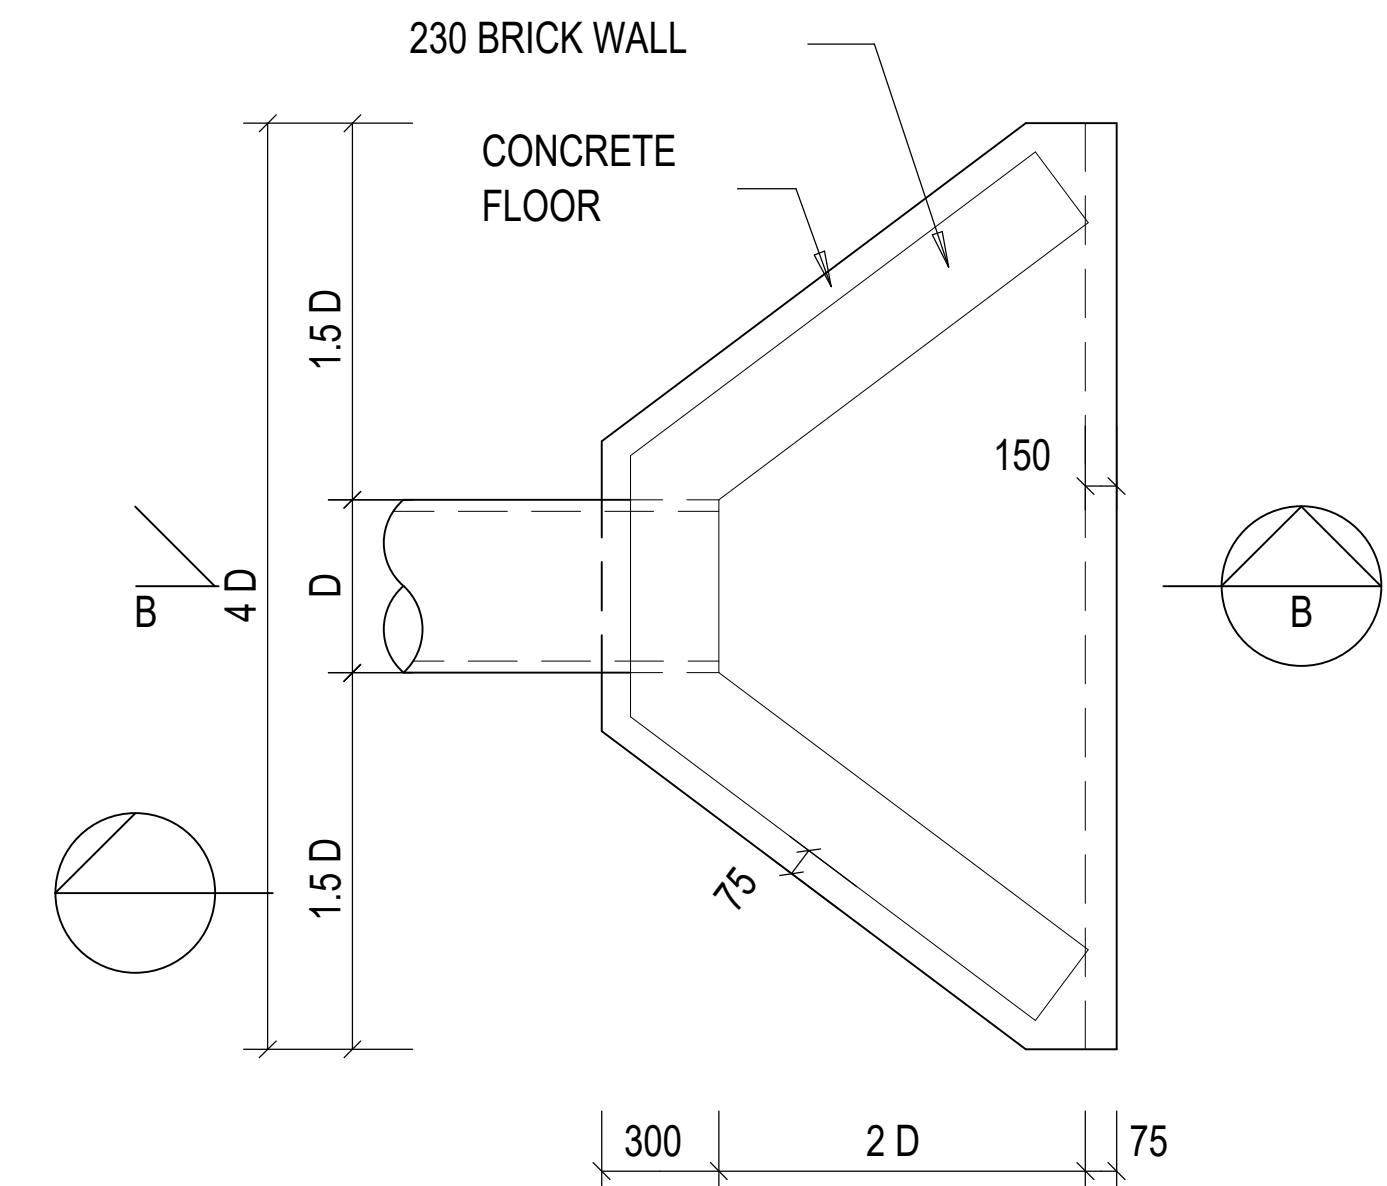

PLAN

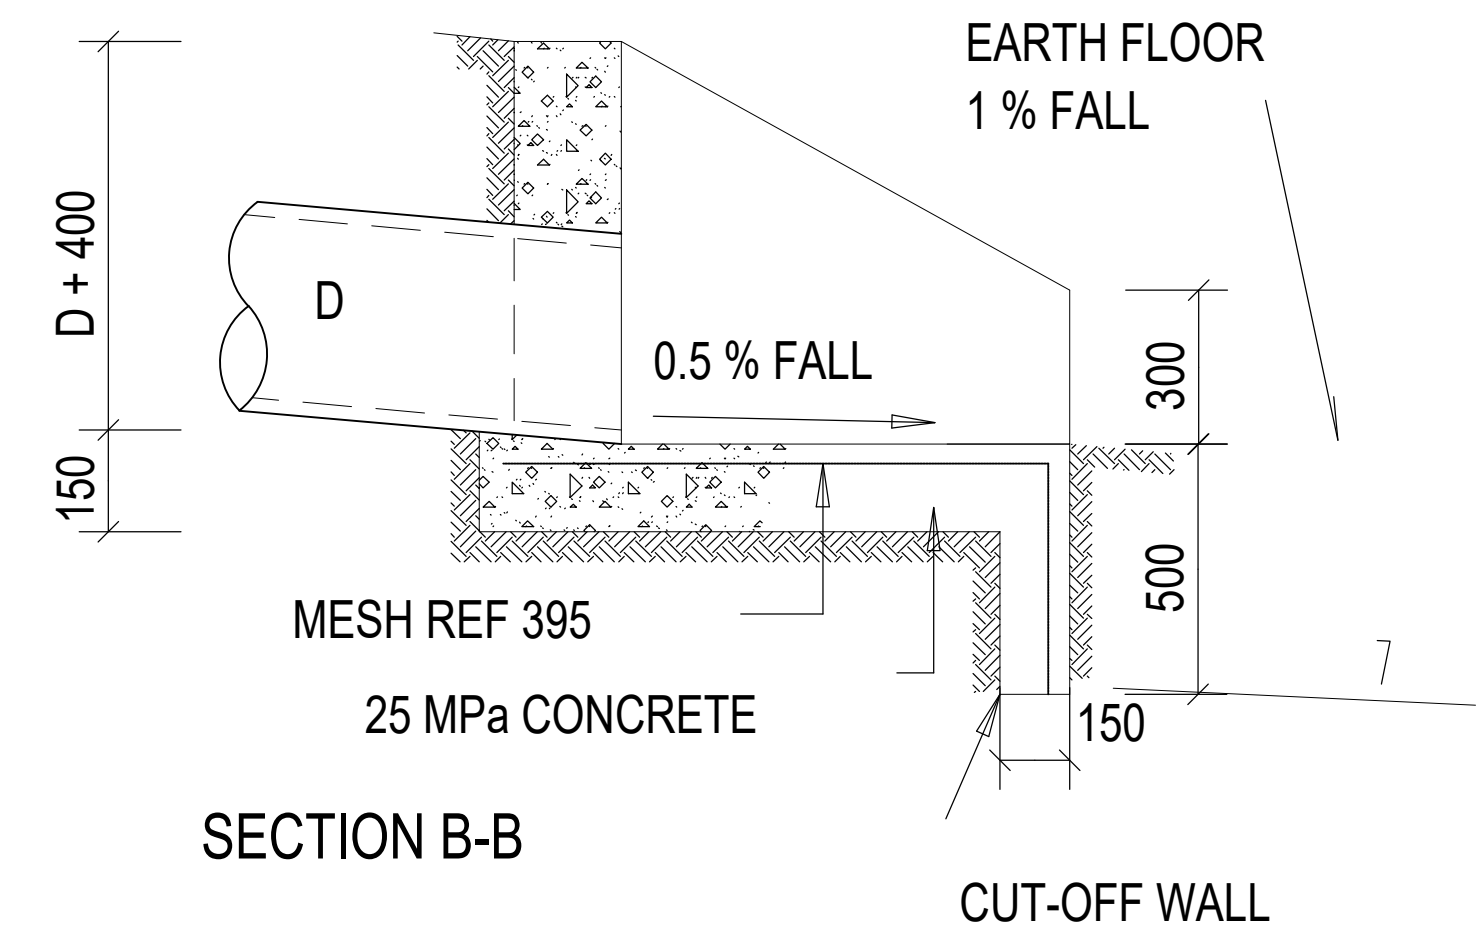

SECTION B-B

CUT-OFF WALL

NOTE:

1. ONE LAYER OF MESH REF 395 TO BE PLACED ON FLOOR AND CUT-OFF WALL AS SHOWN WITH 40mm COVER AND MIN. LAP LENGTH OF 350mm.
 2. ALL CONCRETE INCLUDING PRECAST CONCRETE BLOCKS IN ENERGY DISSIPATING OUTLETS TO BE CHAMFERED 25 x 25 ON EXPOSED EDGES.
 3. WITH WATER ABSORTION <14% AND EFFLORESCENCE <10.
 4. ALL BRICKWORK TO BE IN ENGLISH BOND.
 5. NO PLASTERING OF BRICKWORK WILL BE ALLOWED.
- ALL BRICKS TO BE OF QUALITY FBSE30 TO SABS 227-1986

[illegible]