
ON DOWNSTREAM

PROPOSED TAR ROAD SURFACE

STONE PITCHING

ON SLOPES

BRICK WINGWALL

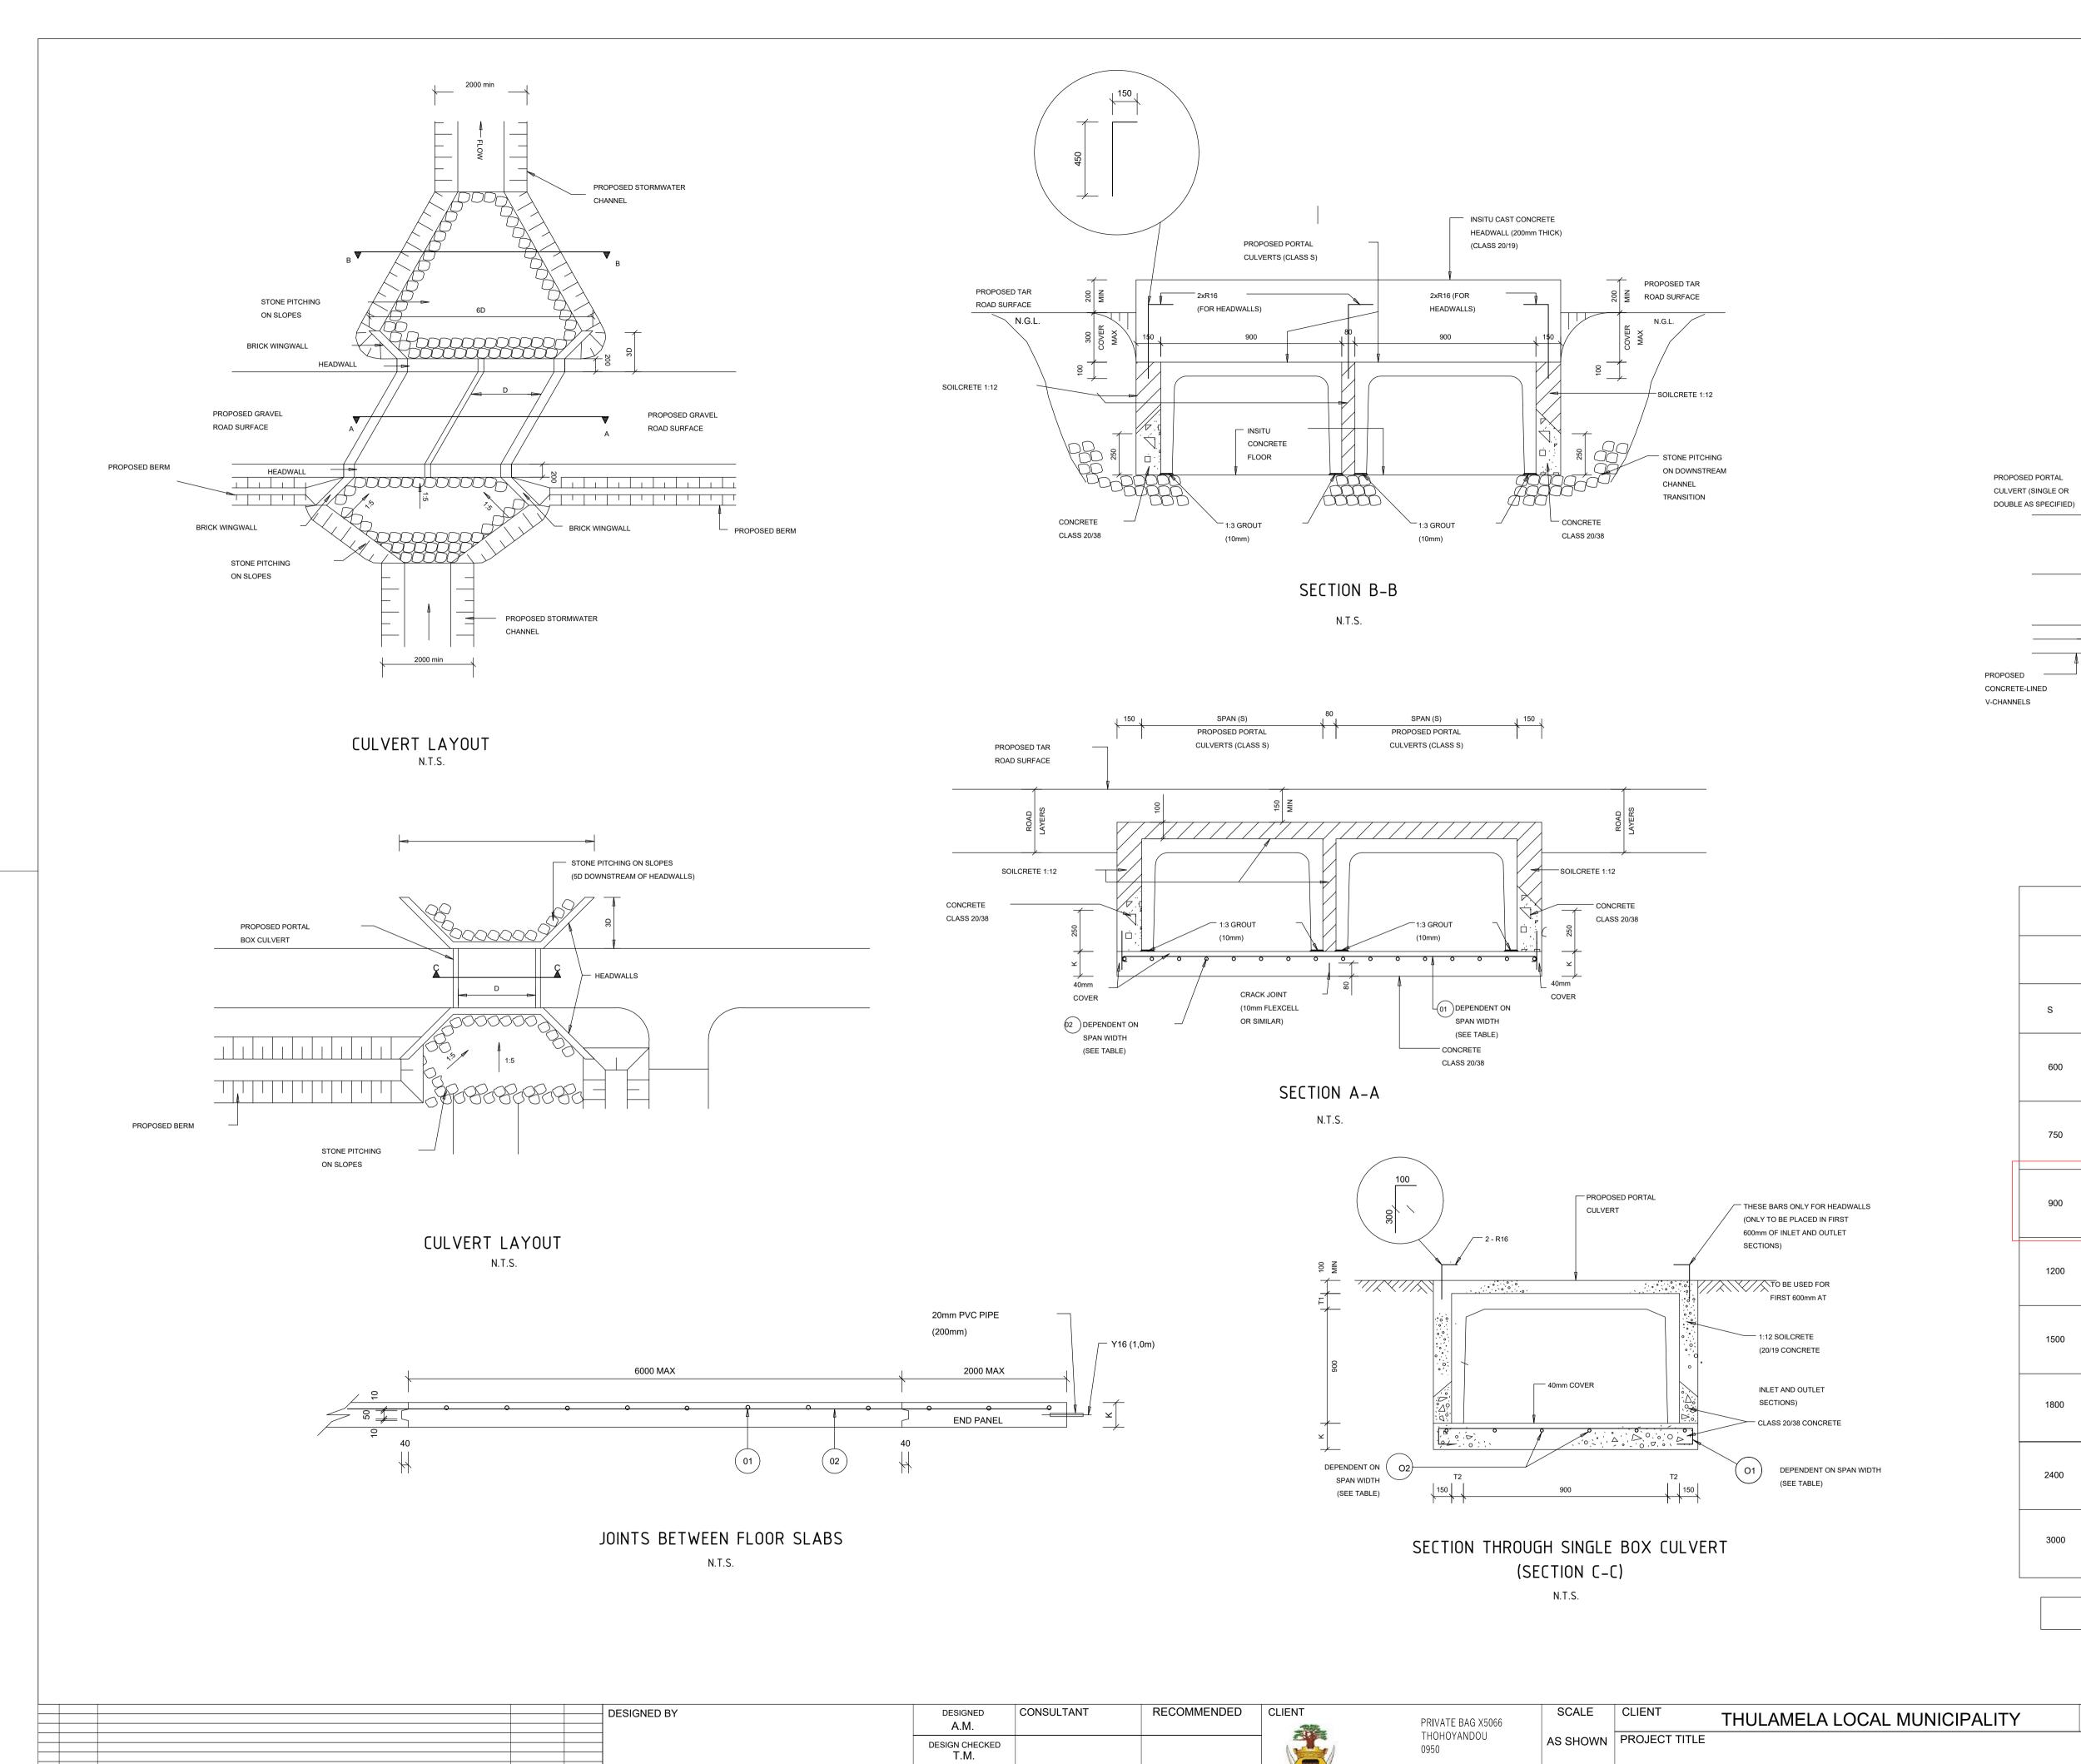

DRAWN **N.A** 

DRAWING CHECKED

T.M.

REVISION

REVISED BY DATE

for CONSULTING ENGINEER

for HEAD OF DEPARTMENT

CULVERT DETAIL WITH CHANNEL INLETS  N.T.S.			
DETAILS	OF INSITU CAS	ST FLOORS	
DIMENSIONS		REINFORCING	
BACK FILL HEIGHT	К	BAR O1	BAR O2
0m - 10m	160	Y12 © 150	Y10 € 250
0m - 8m	170	Y12 € 150	Y10℃ 200
0m - 4m 4m - 8m	180	Y12 © 150 Y12 Ĉ 125	Y10 © 150
0m - 3m	220	Y16 € 225	Y12℃ 300
3m - 6m	240	Y16°C 200	Y12°C 200
3m - 5m	260	Y16 © 175	
0m - 3m	240	Y16ªC 200	Y16°C 200
3m - 5m	260	Y16 © 150	
0m - 3m	240	Y16℃ 175	Y16ªC 200
3m - 5m	275	Y16 © 150	
0m - 3m	260	Y16 © 150	Y16 € 150
	DETAILS  DIMENSIONS  BACK FILL HEIGHT  Om - 10m  Om - 8m  Om - 4m  4m - 8m  Om - 3m  3m - 6m  Om - 3m  3m - 5m  Om - 3m  3m - 5m  Om - 3m  3m - 5m	DETAILS OF INSITU CAS  DIMENSIONS  BACK FILL HEIGHT  Om - 10m 160  Om - 8m 170  Om - 4m 180 4m - 8m 200  Om - 3m 220 3m - 6m 240  Om - 3m 240 3m - 5m 260  Om - 3m 240 3m - 5m 260  Om - 3m 240 3m - 5m 260  Om - 3m 240 3m - 5m 260	N.T.S.         DETAILS OF INSITU CAST FLOORS         DIMENSIONS       REINF         BACK FILL HEIGHT       K       BAR 01         0m - 10m       160       Y12 € 150         0m - 8m       170       Y12 € 150         0m - 4m       180       Y12 € 150         4m - 8m       200       Y12 € 150         0m - 3m       220       Y16 € 225         3m - 6m       240       Y16 € 200         0m - 3m       240       Y16 € 200         3m - 5m       260       Y16 € 175         0m - 3m       240       Y16 € 200         3m - 5m       260       Y16 € 150         0m - 3m       240       Y16 € 150         0m - 3m       240       Y16 € 150

COVER ON ALL REINFORCEMENT - 40mm

TENDER DRAWINGS

BID No.

SHEET 1 OF 1

TLM-005

DRAWING No.

TYPE OF PLANNING

STANDARD DETAIL

REVISION

DRAWING TITLE

TEL: (015) 962 7500

FAX: (015) 962 4020